




East Central Electric – Temporary Service For Overhead & Underground (excludes mobile homes)

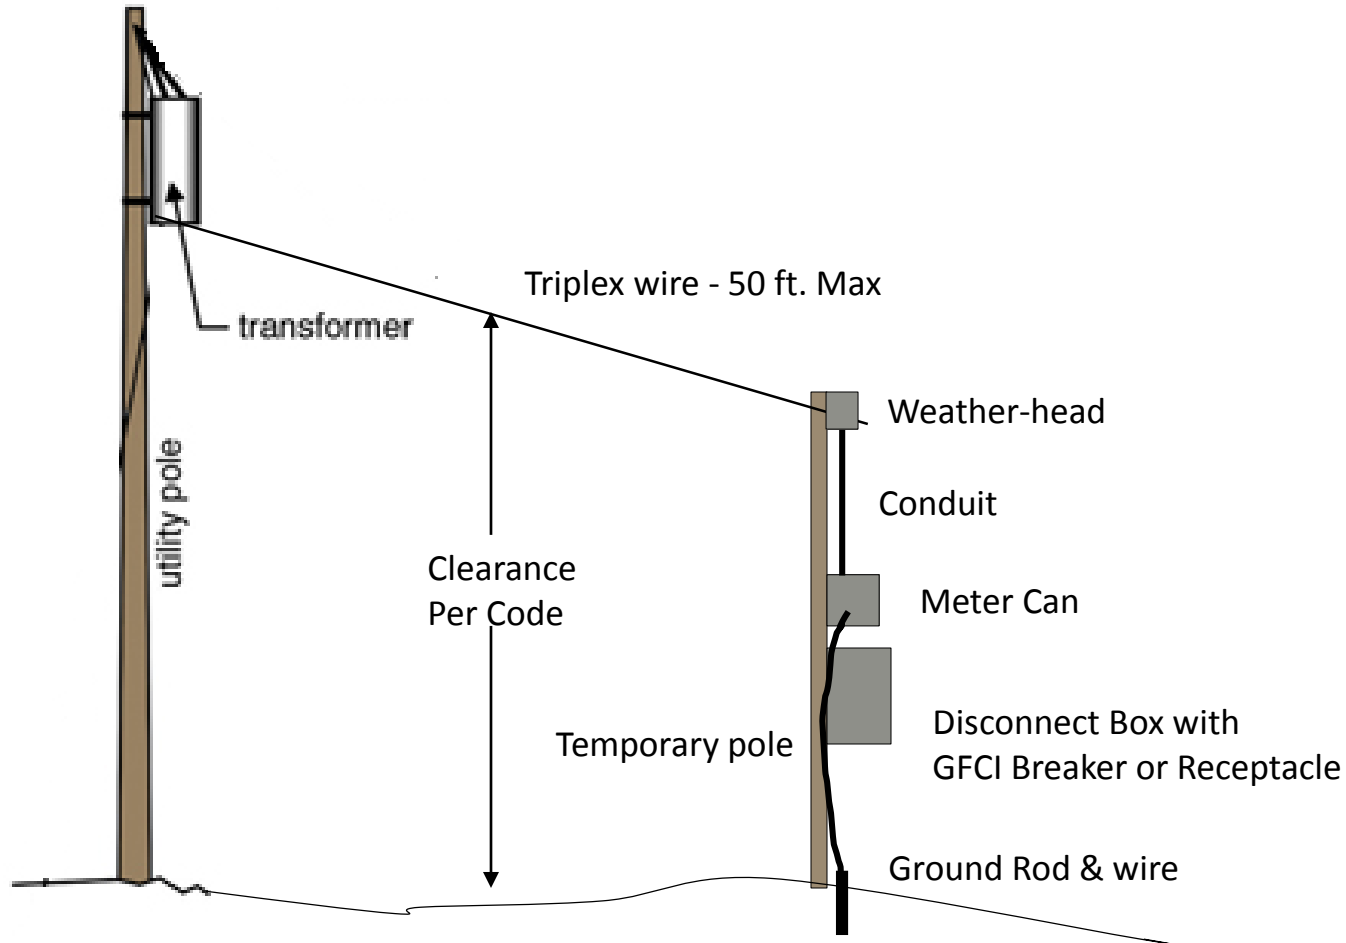


Note: Temporary pole, Weather-head, Meter Can, Ground rod & Disconnect Box – provided by member or designee. Pole to be installed securely – East Central Electric to inspect before terminating cables




East Central Electric – Temporary Service For Overhead & Underground Using Existing Utility Pole

Note: If this is to be used at the permanent service, the final installation will need to be inspected by the company

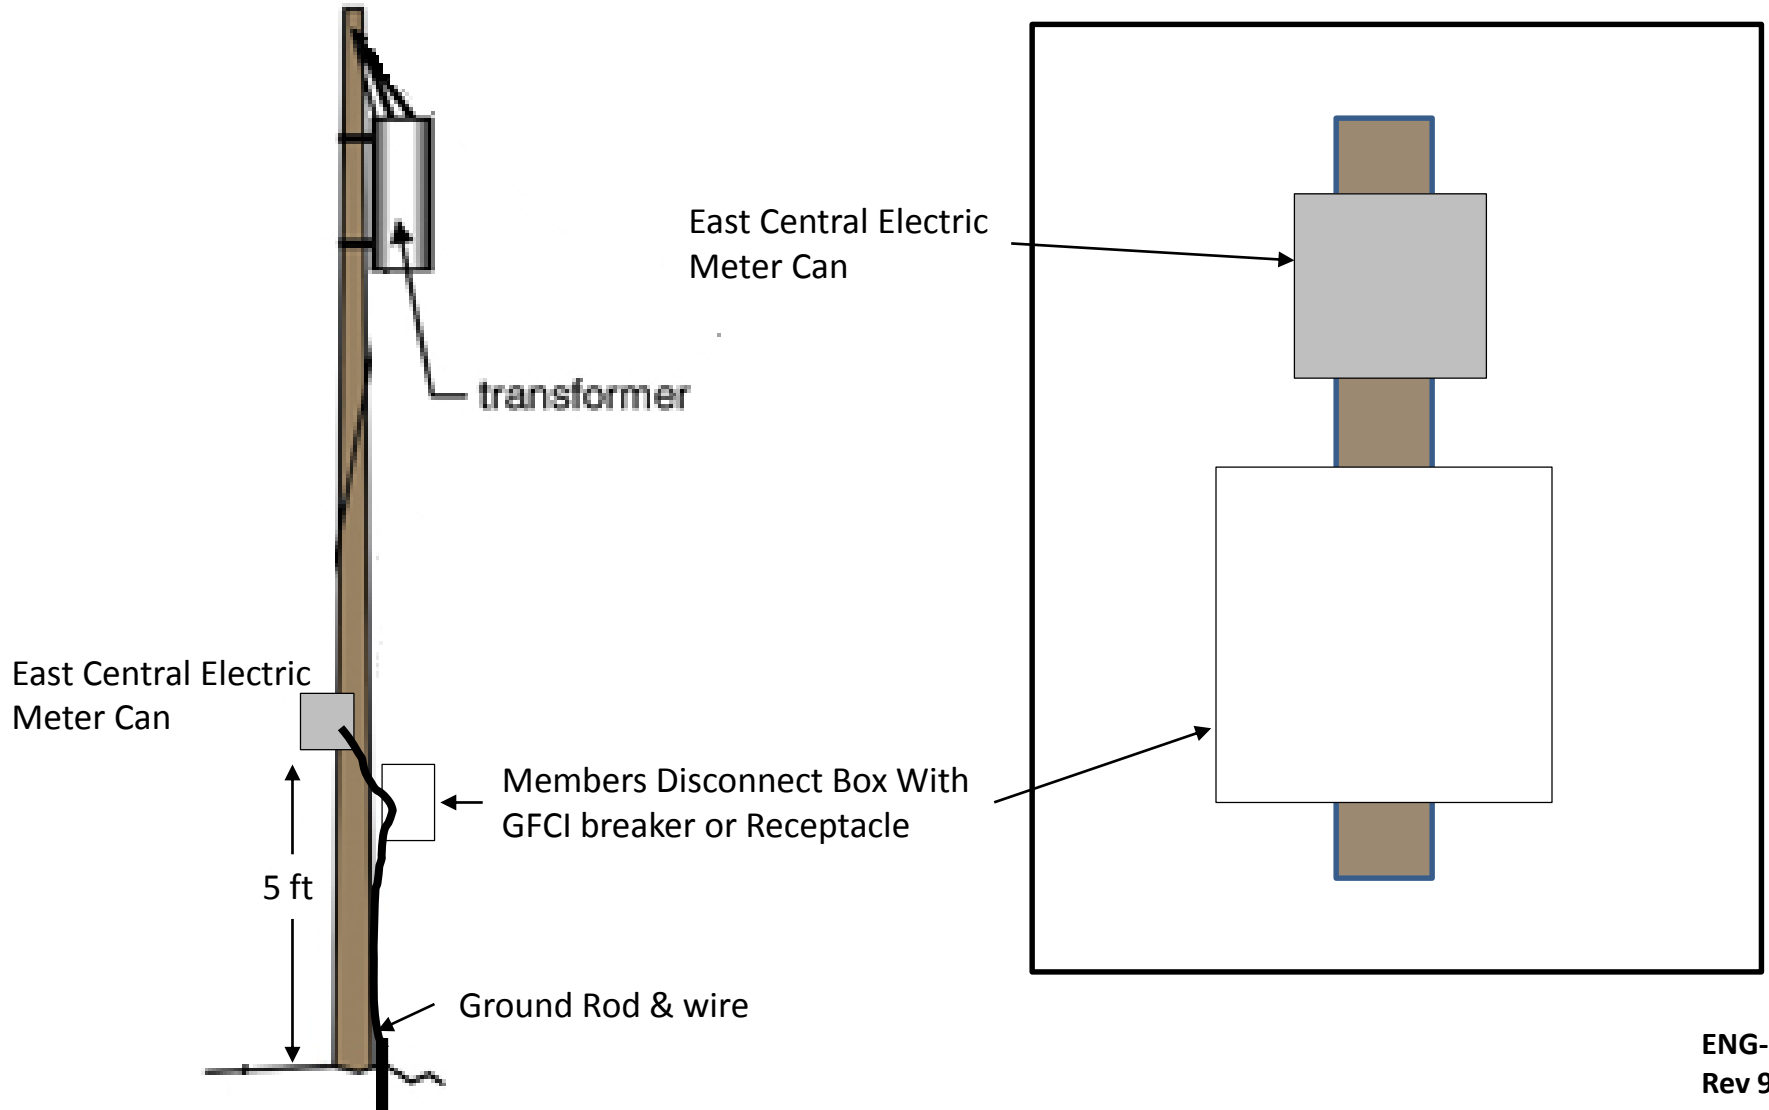



East Central Electric – Temporary Service For Overhead & Underground

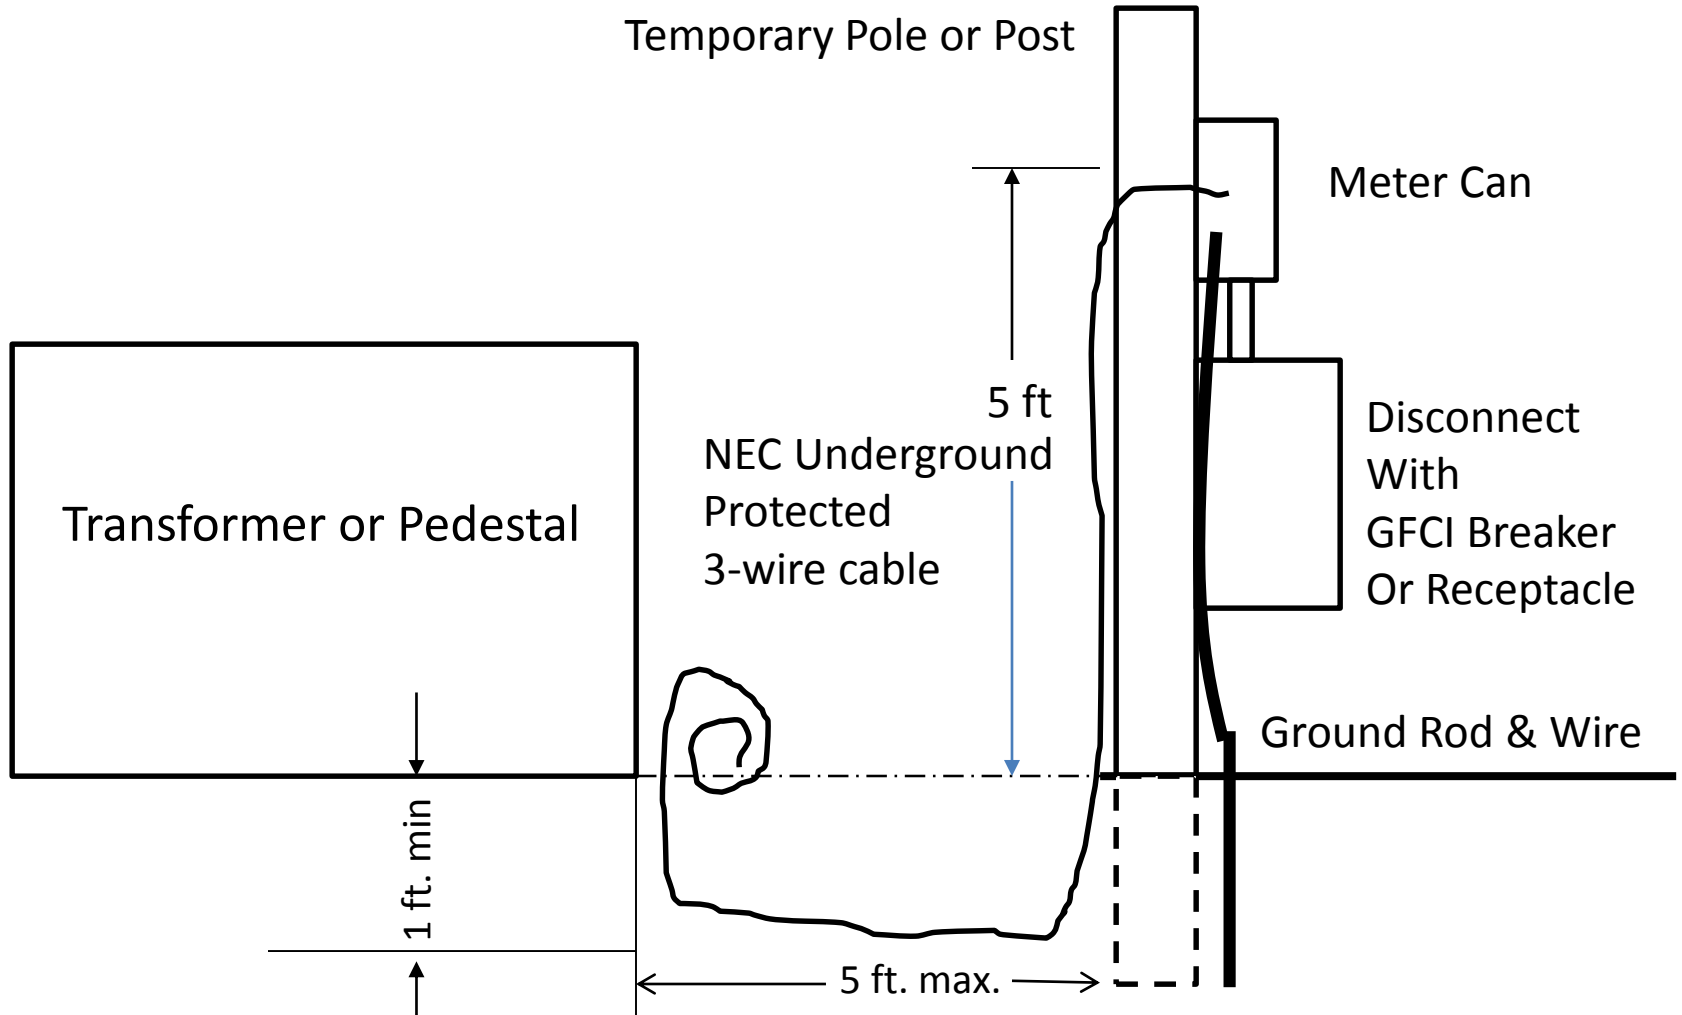

Dig one (1) foot ditch & bury cable. Provide enough coiled wire to extend into the padmount transformer